



### Main Reens Buffer Zone

see plan 1578-0201-00 for example locations (A-A)  
 Option 1

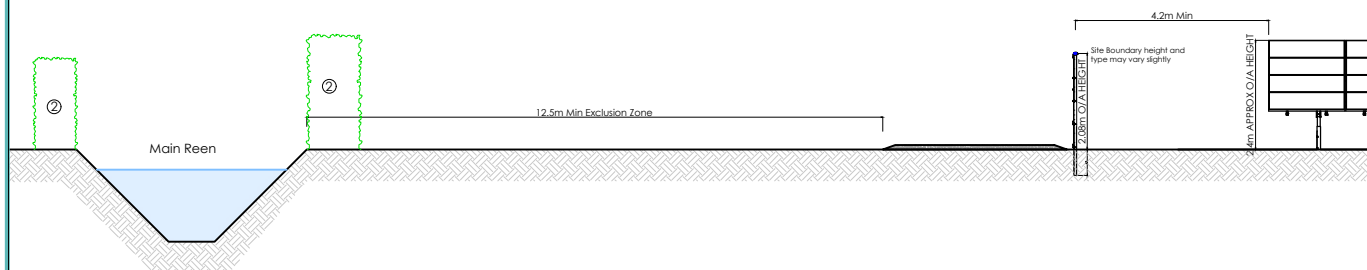


### Main Reens Buffer Zone

see plan 1578-0201-00 for example locations (A-A)  
 Option 2

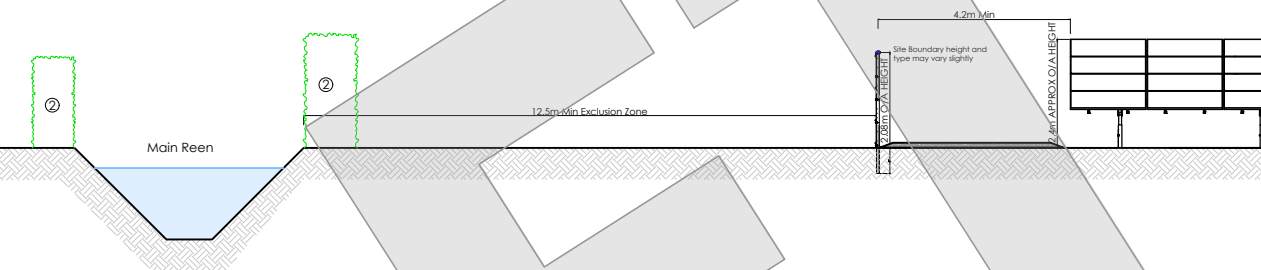


### Drainage Ditches Buffer Zone

see plan 1578-0201-00 for example locations (B-B)  
 Option 1

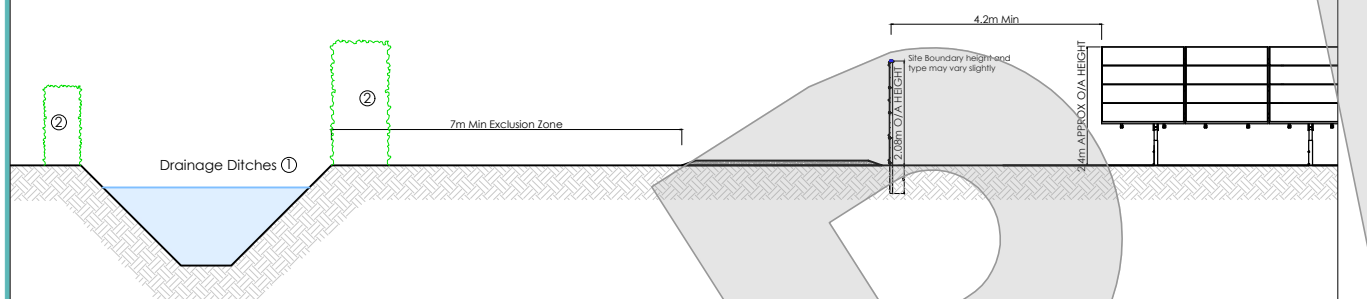


### Drainage Ditches Buffer Zone

see plan 1578-0201-00 for example locations (B-B)  
 Option 2

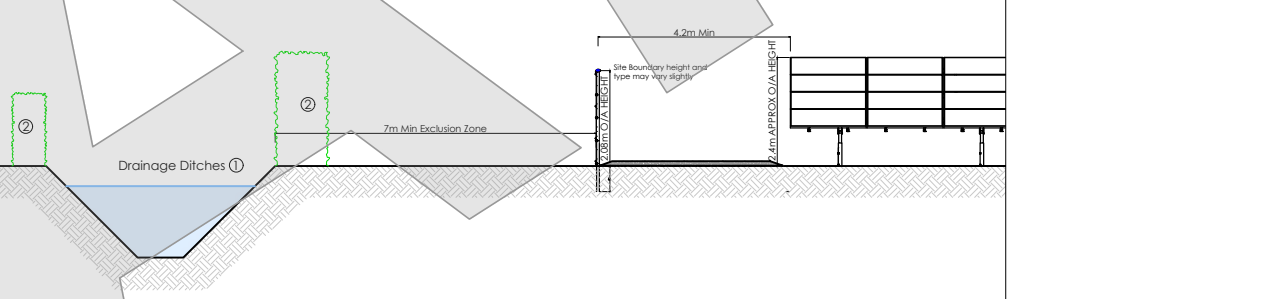

### Ditch and Reen cable crossings

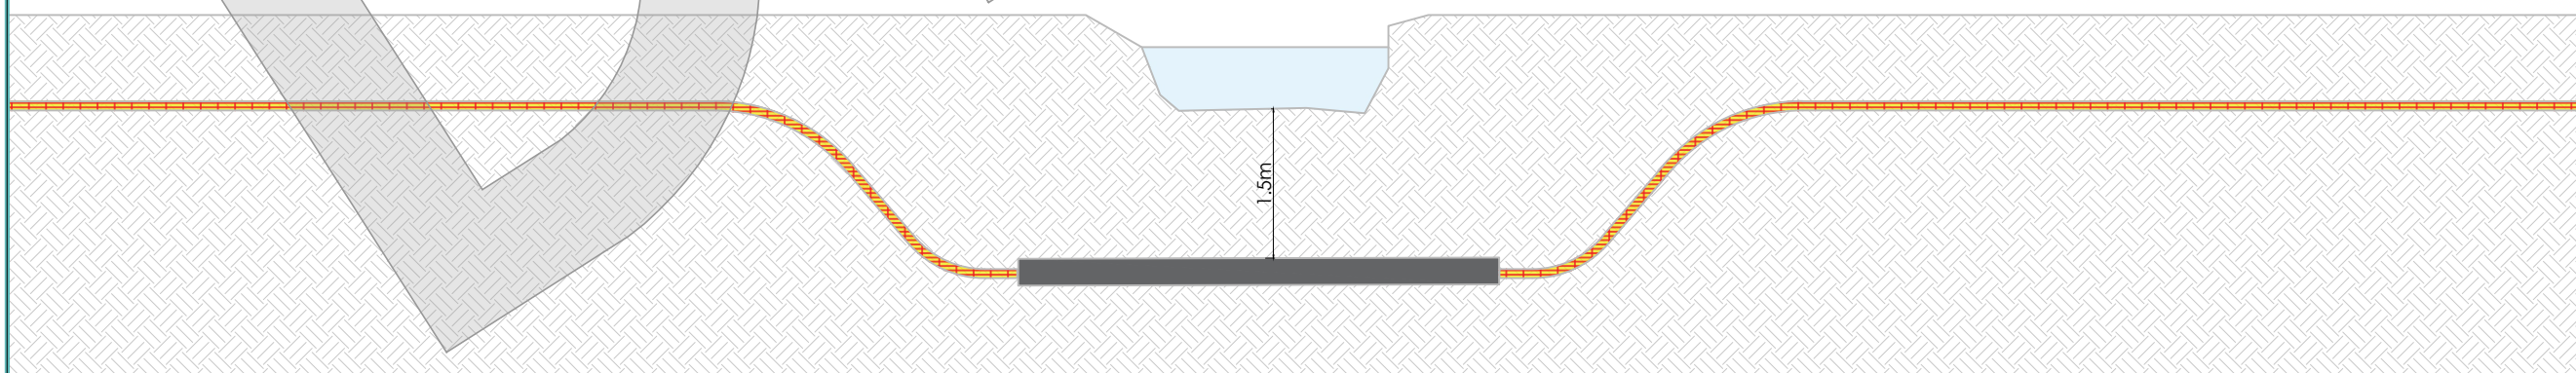

Notes: Unless otherwise stated, this drawing is for information only. Do not scale. Use figured dimensions only. Check all dimensions on site and advise of any discrepancies before commencing work on site.

Digital Transmissions: This data is supplied only as a means to aid you in the production of your work, the data should always be checked against the hard copy of the drawing. Some of the data may have been produced by imparting data from external sources, discrepancies may have occurred during this procedure. BSR cannot accept responsibility for any discrepancies within the CAD data file. No third party shall issue BSR data/drawings without the written approval of BSR. BSR check all data for viruses but cannot accept responsibility for any loss incurred by any third party as a result of installing data.

OS License No. :- 100022432

Notes:

- ① Both wet & dry ditches
- ② Some ditches & reens have hedges/trees on one or both sides

Rev:	Revision History:	Date:	By:
01	Initial Issue	11/12/19	MB
02	Cable crossing section & notes added	06/02/20	MB
03	Added option without access track	24/02/20	AK
04	Address and Project Name updated	07/10/20	MB

35 and 35a The Mallings E:info@brillshrenewables.com  
 Lower Charlton Trading Estate, T:01458 224900  
 Shepton Mallet, W:www.brillshrenewables.com  
 Somerset,BA4 5QE  
 United Kingdom

Project:  
 Rush Wall Solar Park

Location:  
 South of Rushwall Lane  
 Redwick  
 Caldicot  
 NP26 3DX

Title:  
 Buffer Zones  
 Section Views

Scale: NTS

Issue Notes:  
 Address and Project Name updated

Drawn By:  
 MB Issue Date:  
 07/10/20

Checked By:  
 Checked Date:

Approved By:  
 Approved Date:

Drawing Number:  
 1578-0201-50

Drawing Status:  
 Issued for Approval Issue:  
 04

