


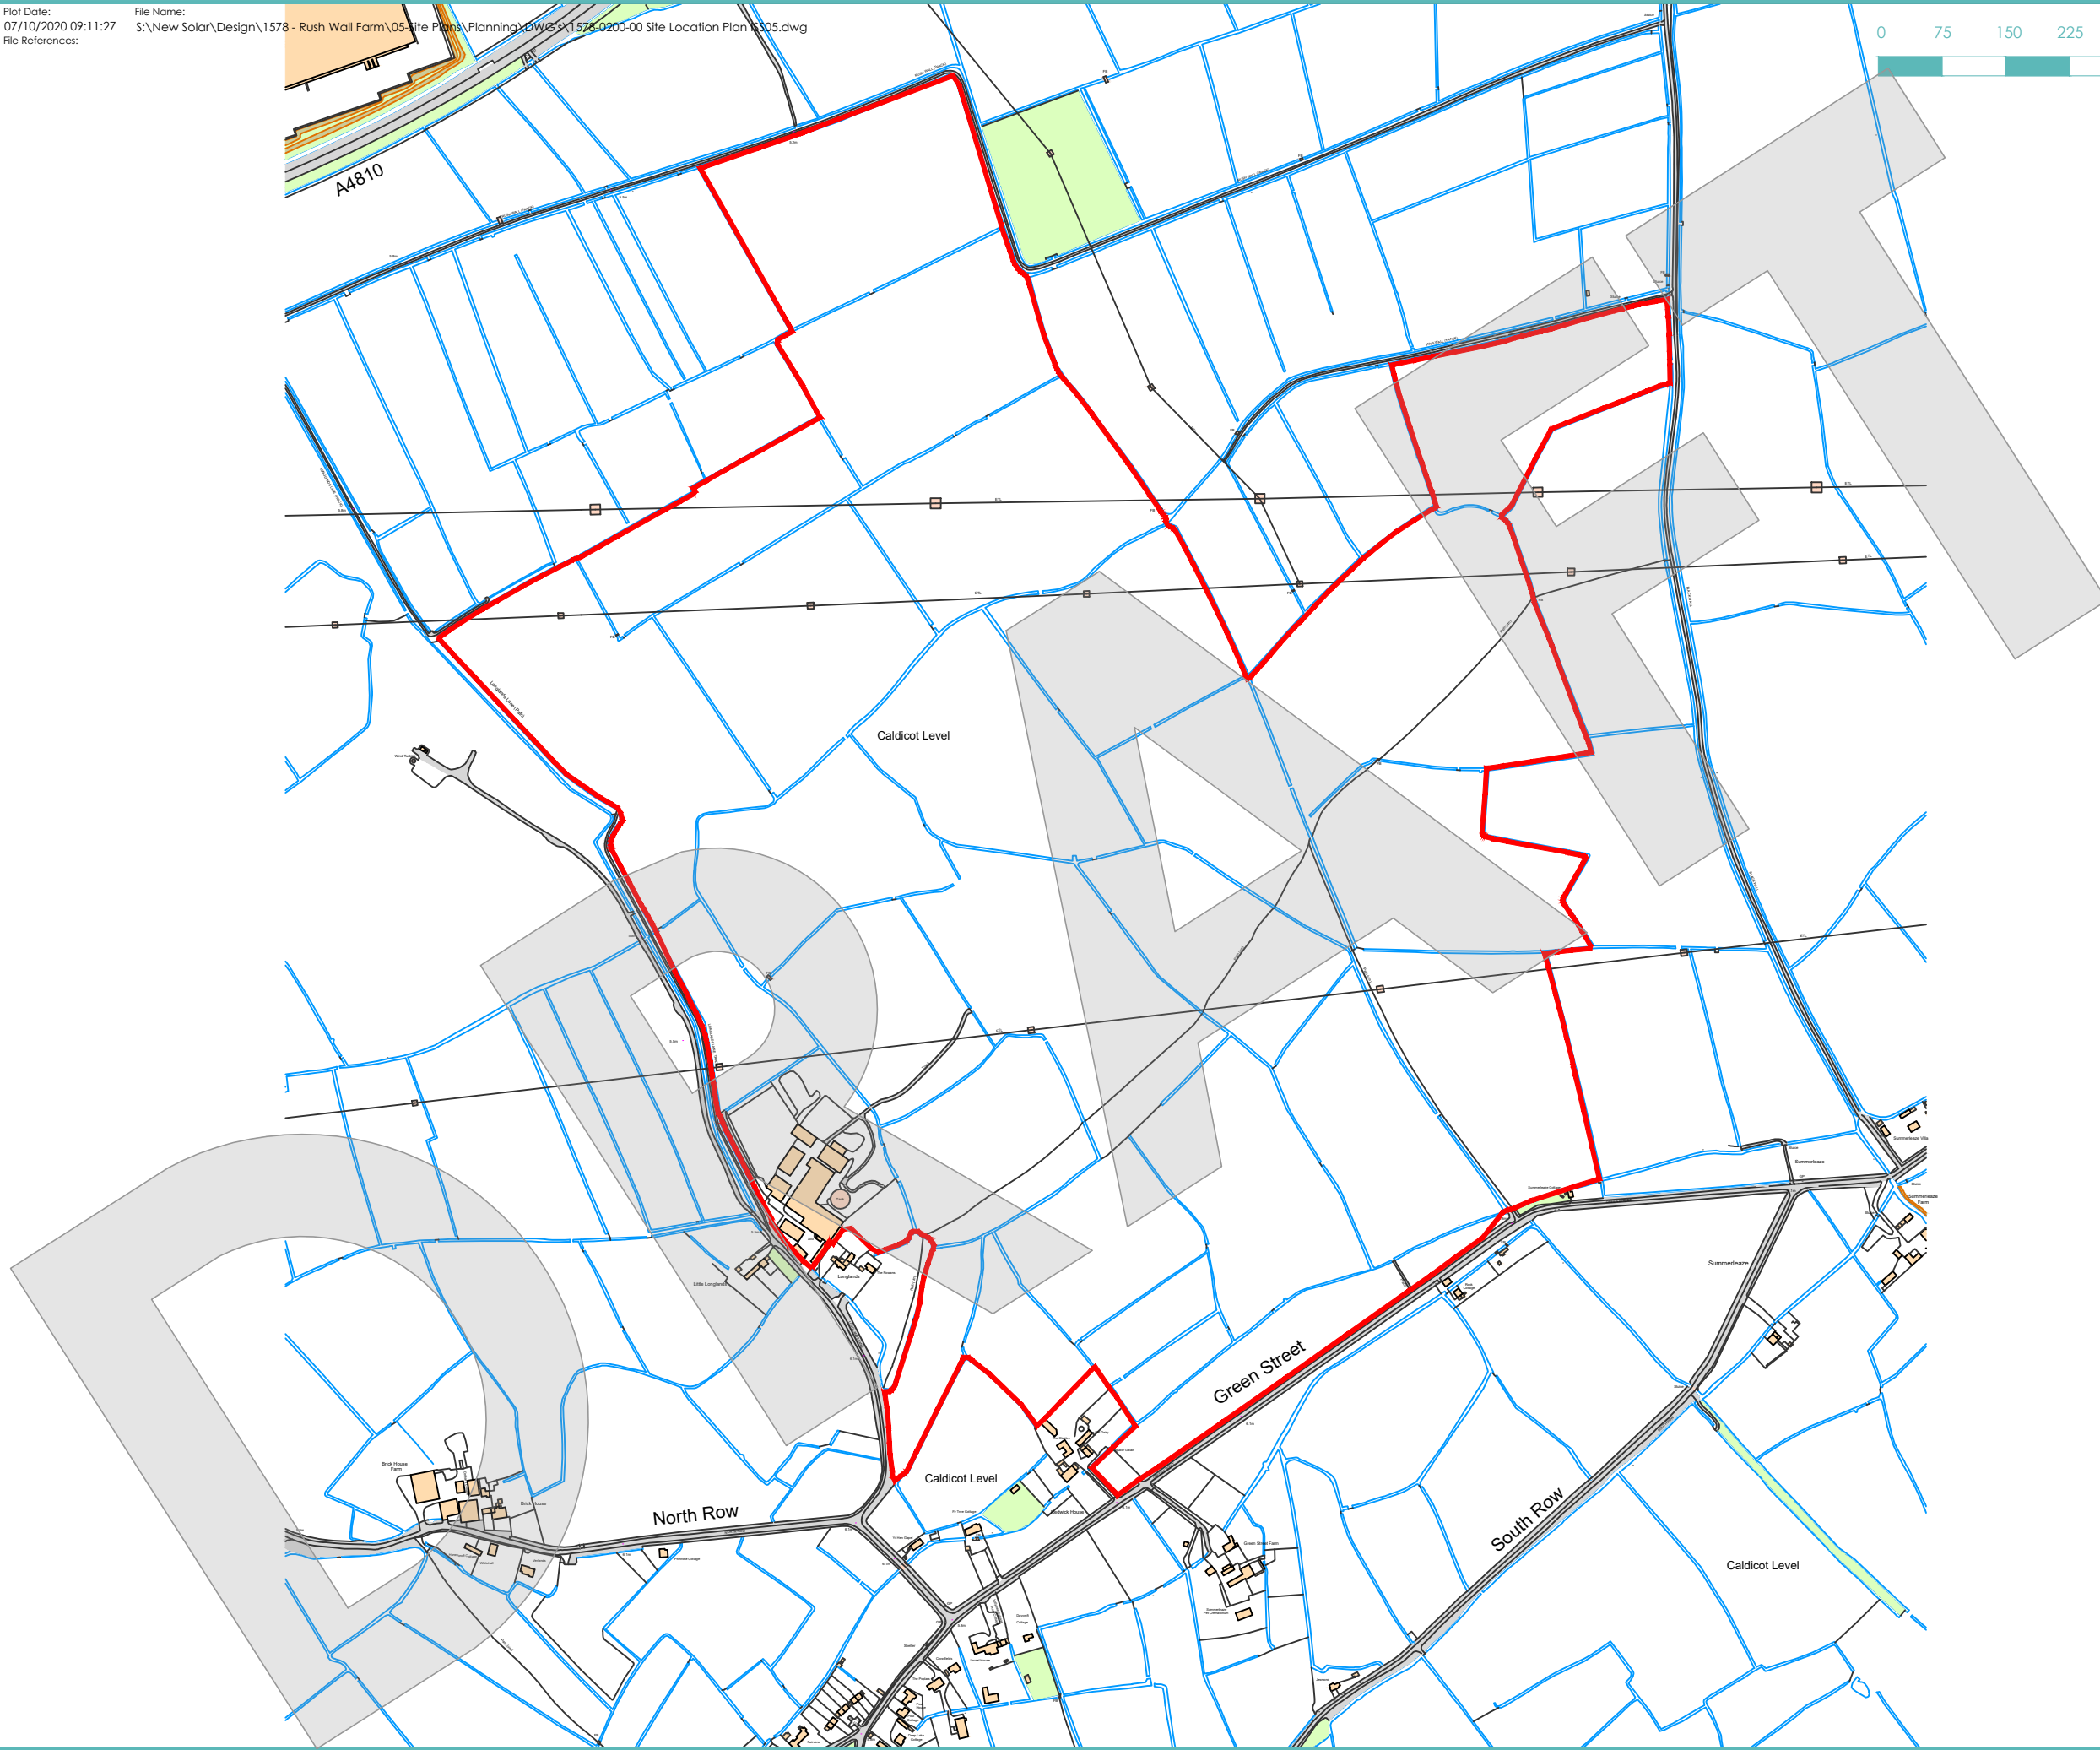

Notes: Unless otherwise stated, this drawing is for information only. Do not scale. Use figured dimensions only. Check all dimensions on site and advise of any discrepancies before commencing work on site.

Digital Transmissions: This data is supplied only as a means to aid you in the production of your work, the data should always be checked against the hard copy of the drawing. Some of the data may have been produced by imparting data from external sources, discrepancies may have occurred during this procedure. BSR cannot accept responsibility for any discrepancies within the CAD data file. No third party shall issue BSR data/drawings without the written approval of BSR. BSR check all data for viruses but cannot accept responsibility for any loss incurred by any third party as a result of installing data.

OS License No. :- 100022432



Rev:	Revision History:	Date:	By:
01	Initial Issue	01/11/2018	MB
02	Updated Site Boundary	13/12/2018	MB
03	Added Road Names	21/12/2018	AK
04	Site Boundary Updated	08/09/2020	JA
05	Address and Project Name updated	07/10/2020	MB

35 and 35a The Mallings E:info@brillshrenewables.com
 Lower Charlton Trading Estate, T:01458 224900
 Shepton Mallet, W:www.brillshrenewables.com
 Somerset,BA4 5QE
 United Kingdom

Project:
Rush Wall Solar Park

Location:
 South of Rushwall Lane
 Redwick
 Caldicot
 NP26 3DX

Title:
Site Location Plan

Scale: 1:7500 @A3

Issue Notes:
 Address and Project Name updated

Drawn By:
 MB Issue Date:
 07/10/20

Checked By:
 Checked Date:

Approved By:
 Approved Date:

Drawing Number:
1578-0200-00

Drawing Status:
 Issued for Approval Issue:
 05

